
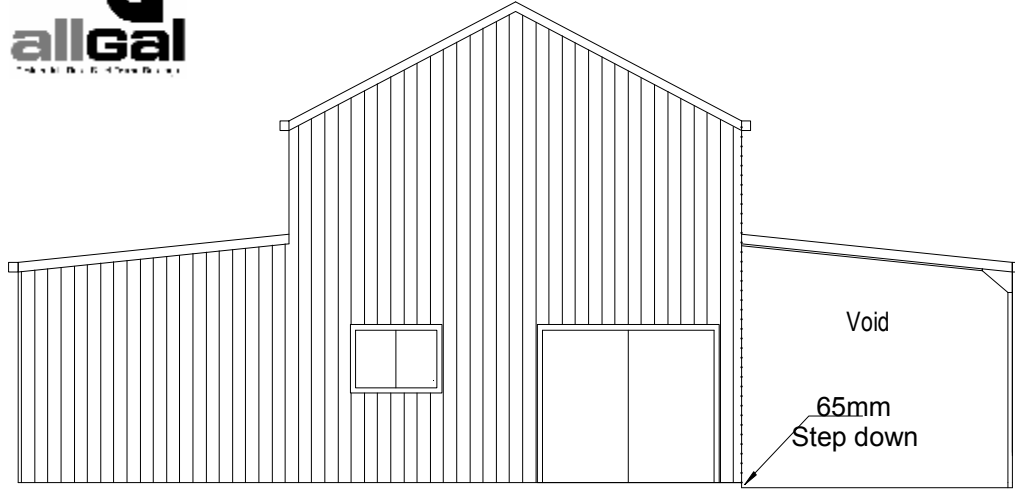



Ground Floor Plan




AllGal Residential + Rural Steel Frame Buildings BLN 7940C							JOB DETAILS 13.2 x 12.0 x 4.8h American Barn	JOB REFERENCE
LEAD OFFICE PHONE 02 49648599	LEAD OFFICE FAX 02 49648864	DRAWN LH	DATE DRAWN	DWG FILE	SCALE 1:100	REV. 0	DRAWING No. 1 of 2	




Elevation 'B'

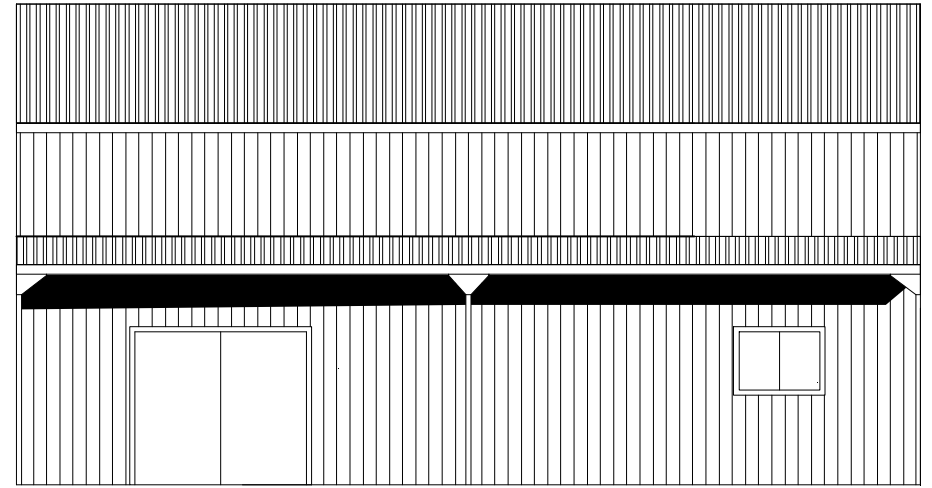

Elevation 'C'

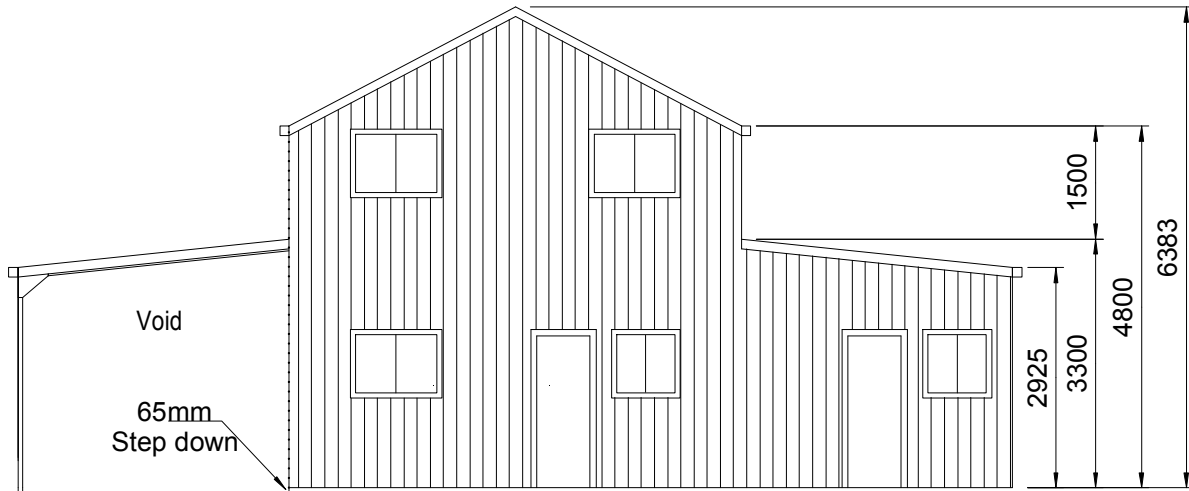

Elevation 'A'

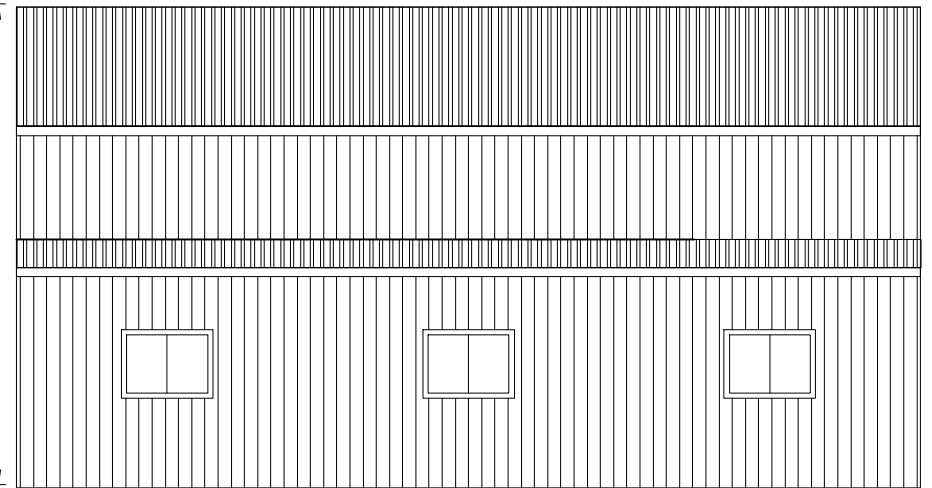

Elevation 'D'



AllGal Residential + Rural Steel Frame Buildings BLN 7940C							JOB DETAILS 13.2 x 12.0 x 4.8h American Barn		JOB REFERENCE	
HEAD OFFICE PHONE 02 49648599	HEAD OFFICE FAX 02 49648864	DRAWN LH	DATE DRAWN	DWG FILE	SCALE 1:100	REV. 0	DRAWING No. 2 of 2			