



Ground Floor Plan

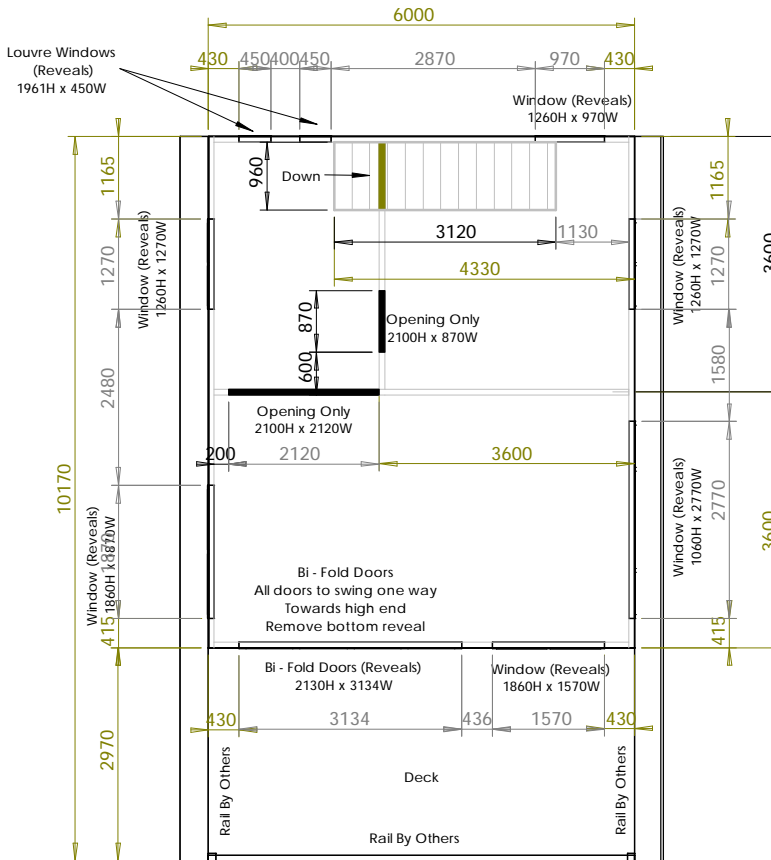

Upper Floor Plan

**ROOF & WALL CLADDING**  
 \*NOTE: THE ABOVE CLADDING PROFILE IS CALLED CUSTOMORB & OR WALLCLAD  
 \*NOTE: THE ABOVE CLADDING PROFILE IS CALLED TRIMDECK & OR TRIMWALL

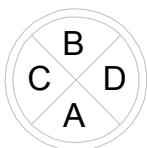

Glass Doors and Windows - shown as stud opening sizes allowing for reveals

Reference No: Offset Curved Roof Hiline

**Allgal Residential & Rural**

111 Enterprise Drive, Tomago 2322  
 Ph. (02) 4964 8599 Fax. (02) 4964 8864  
 Email. allgal@wrsteel.com.au  
 Web. www.allgal.com.au


BLN: 7940C




**Job Details:**

+++++++  
 +++++


SIZE	DATE	Drawn:	REV
<b>A4</b>		L.H.	
SCALE: 1:100		SHEET 1 OF 3	

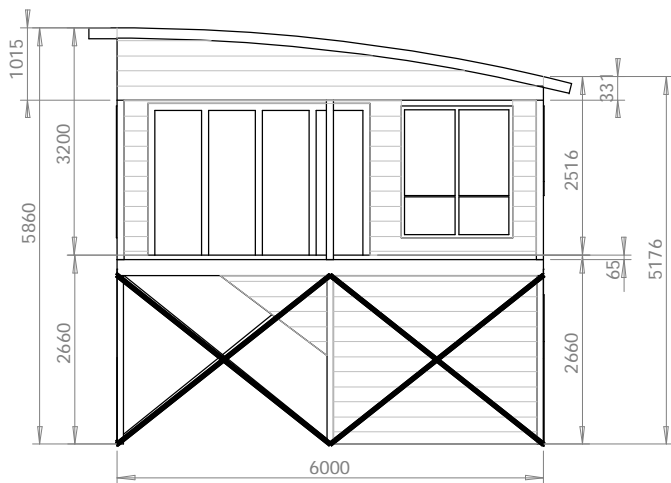


Elevation 'A'

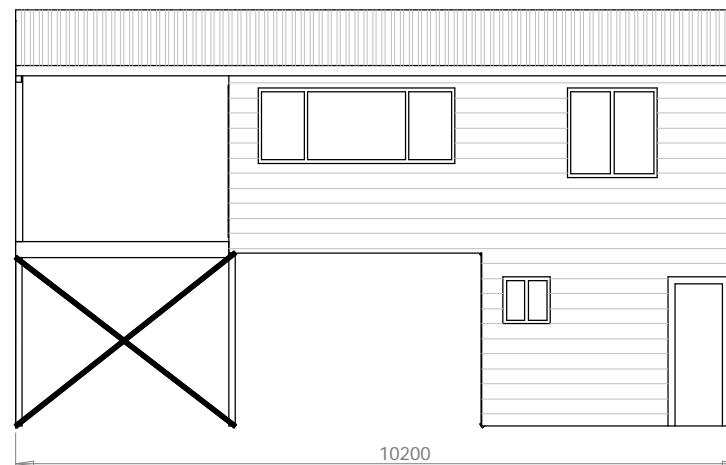

Elevation 'D'

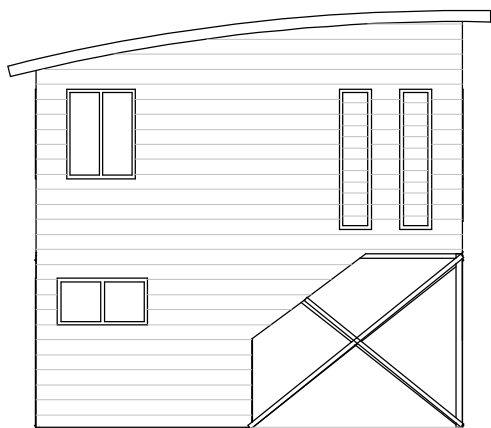

Elevation 'B'

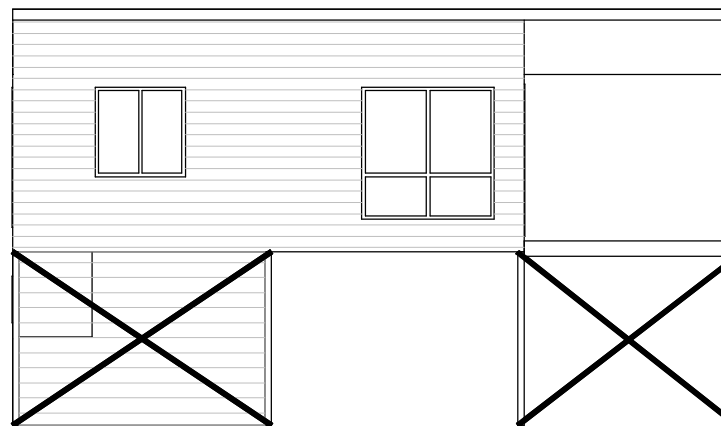

Elevation 'C'

Reference No: **Offset Curved Roof Hiline**

**AllGal Residential & Rural**


111 Enterprise Drive, Tomago 2322  
 Ph. (02) 4964 8599 Fax. (02) 4964 8864  
 Email. [allgal@wrsteel.com.au](mailto:allgal@wrsteel.com.au)  
 Web. [www.allgal.com.au](http://www.allgal.com.au)

BLN: 7940C





Job Details:  
 ++++++++  
 ++++++

SIZE	DATE	Drawn:	REV
<b>A4</b>		L.H.	
SCALE: 1:100		SHEET 2 OF 3	

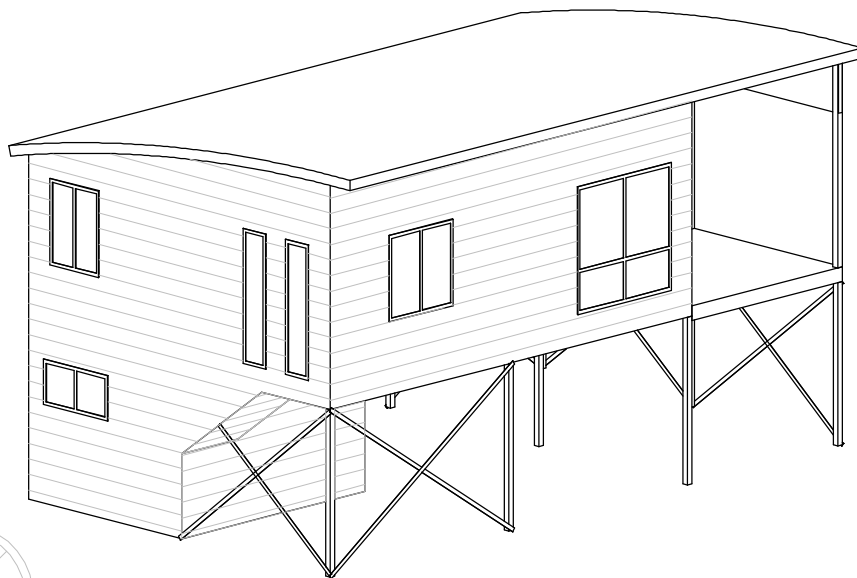

Elevation 'B & C'

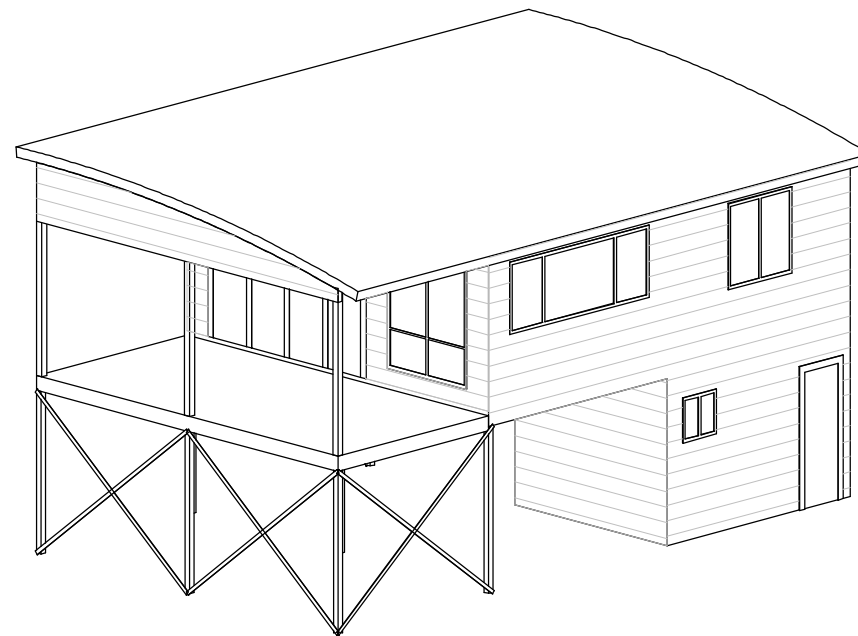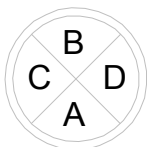

Elevation 'A & D'

Reference No: **Offset Curved Roof Hiline**

**AllGal Residential & Rural**

111 Enterprise Drive, Tomago 2322  
 Ph. (02) 4964 8599 Fax. (02) 4964 8864  
 Email. [allgal@wrsteel.com.au](mailto:allgal@wrsteel.com.au)  
 Web. [www.allgal.com.au](http://www.allgal.com.au)

BLN: 7940C



**Job Details:**

+++++++  
 ++++++

SIZE <b>A4</b>	DATE	Drawn: L.H.	REV
SCALE: 1:100		SHEET 3 OF 3	