



Elevation 'A'

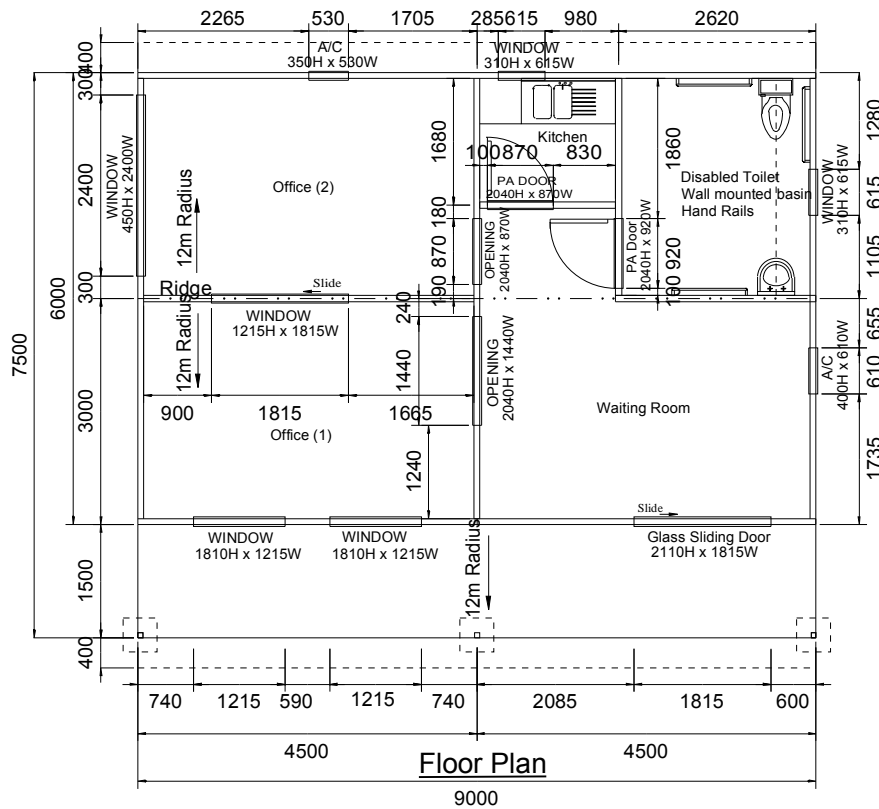

Elevation 'B'




Elevation 'C'

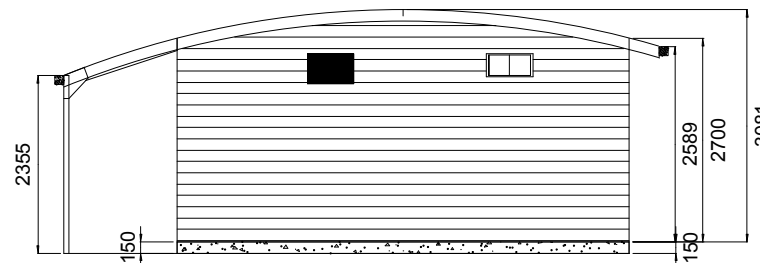

Elevation 'D'



AllGal Residential + Rural Steel Frame Buildings BLN 7940C						JOB DETAILS 6.0 x 9.0 x 2.7h Curved Roof Building + 1.5 x 9.0 Curved Awning		JOB REFERENCE	
HEAD OFFICE PHONE 02 49648599	HEAD OFFICE FAX 02 49648864	DRAWN LH	DATE DRAWN	DWG FILE	SCALE 1:100	REV. 0	DRAWING No. 2 of 2		